


PLAN VIEW

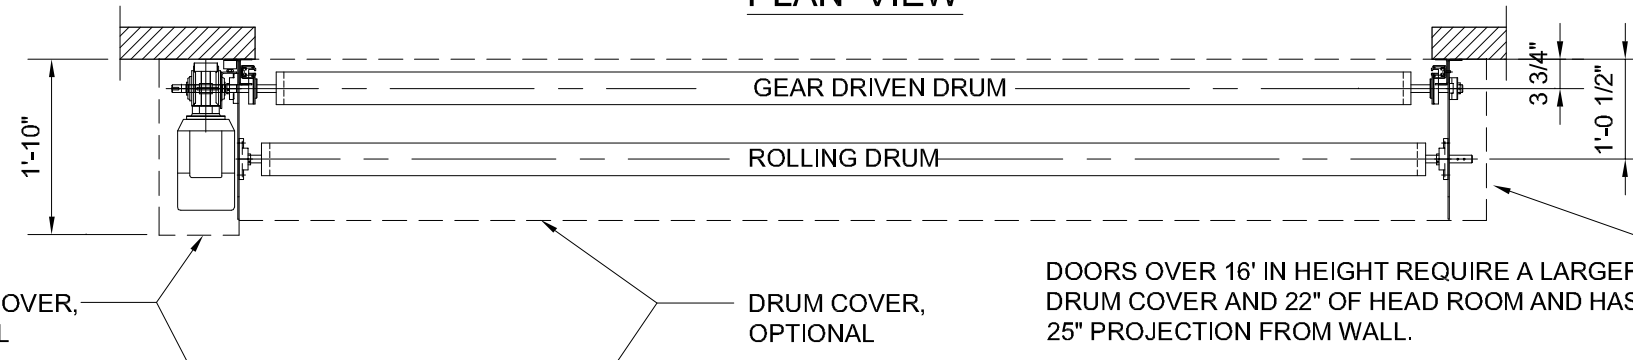

DOORS OVER 16' IN HEIGHT REQUIRE A LARGER DRUM COVER AND 22" OF HEAD ROOM AND HAS 25" PROJECTION FROM WALL.

BELT COVER INCLUDED WITH MOTOR COVER.

MOTOR COVER, OPTIONAL

DRUM COVER, OPTIONAL

REDUCED LINTEL OPTIONAL

DRUM

DOOR CURTAIN IN REINFORCED PVC

PANEL COLOR:

SIDE GUIDE

COUNTER WEIGHT COVER

COUNTER WEIGHT

ELECTRIC PHOTO-EYE

ELECTRIC PHOTO-EYE

LOOP SEAL WITH WIRELESS REVERSING EDGE

OPENING HEIGHT

OPENING WIDTH

DOOR POST (U PROFILE)
3 1/8" X 1 9/16" X 1/8"

ELEVATION VIEW - LEFT

ELEVATION VIEW - FRONT

ELEVATION VIEW - RIGHT

DOOR TYPE.: M2 STAINLESS STEEL - LEFT HAND MOTOR			
DOOR NO.:	LOCATION:	OPENING SIZE (W X H):	MIN. HEADROOM REQUIRED:

DYNACO
HIGH PERFORMANCE DOORS
TEL. (800) 459 1930 FAX. (800) 459 1960

PROJECT TITLE		DATE:
ADDRESS (CITY, STATE)		01/08/2009
QUOTE NUMBER: XXXXXXXXXXXX		SCALE:
DEALER: XXXXXXXXXXXX		1/2" = 1'-0"
REGIONAL MANAGER:	CONTACT NUMBER:	FILE NO.:
XXXXXXXXXXXX	(XXX) XXX-XXXX	M2-SS-LH

SHEET NO.
1 OF 1